



EDMONTON SOCCER CENTRE SOUTH

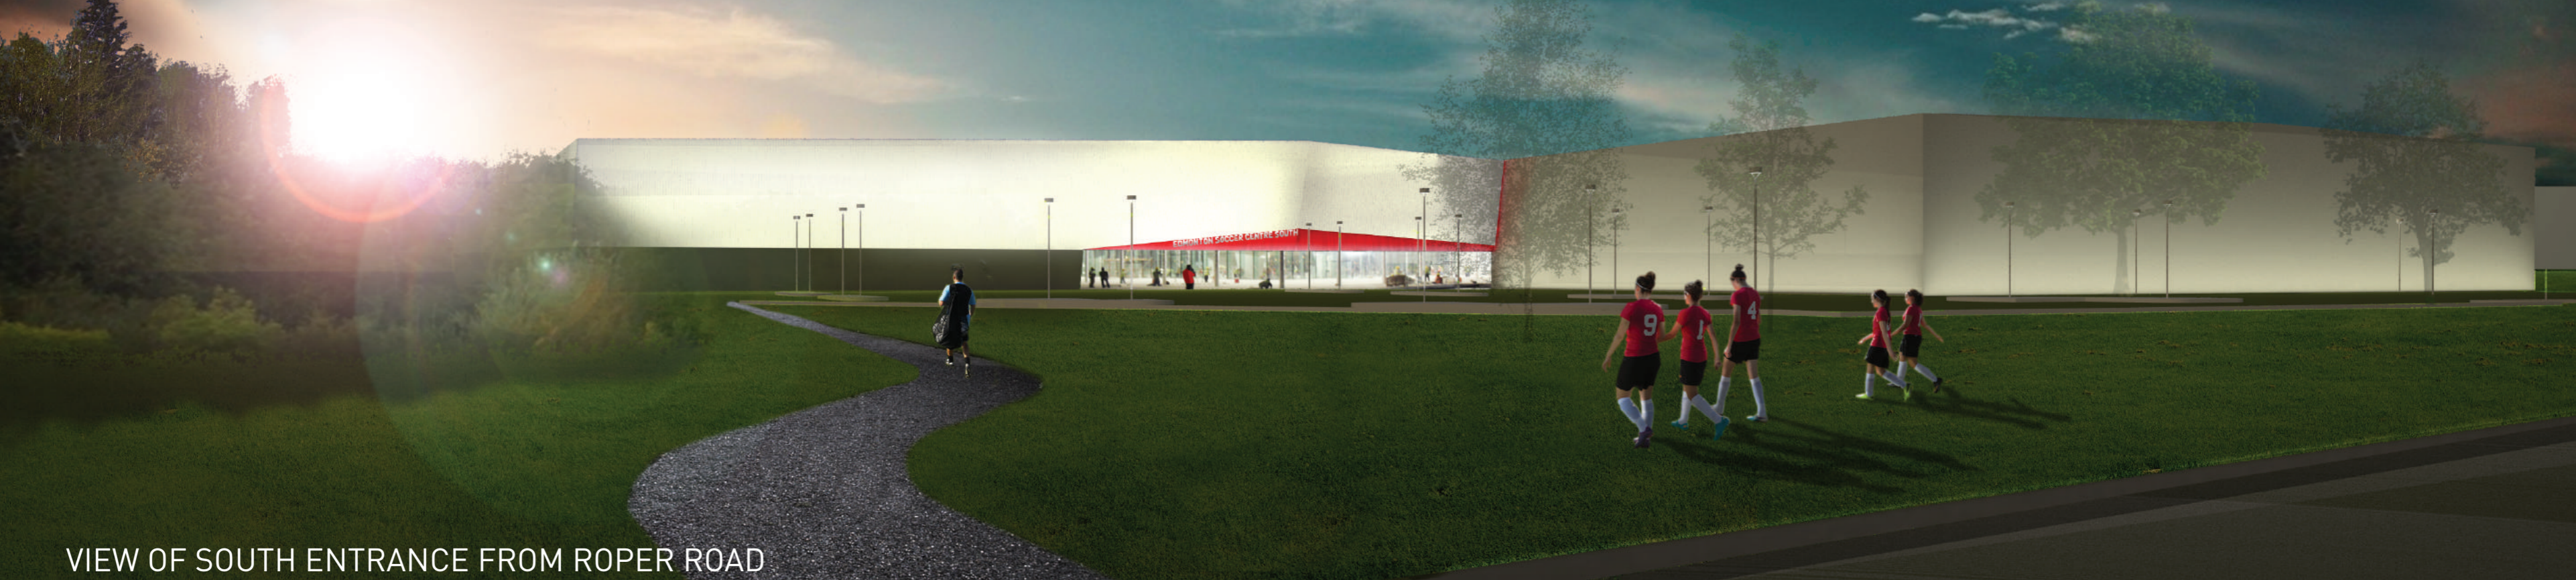


VIEW OF SOUTH ENTRANCE FROM ROPER ROAD

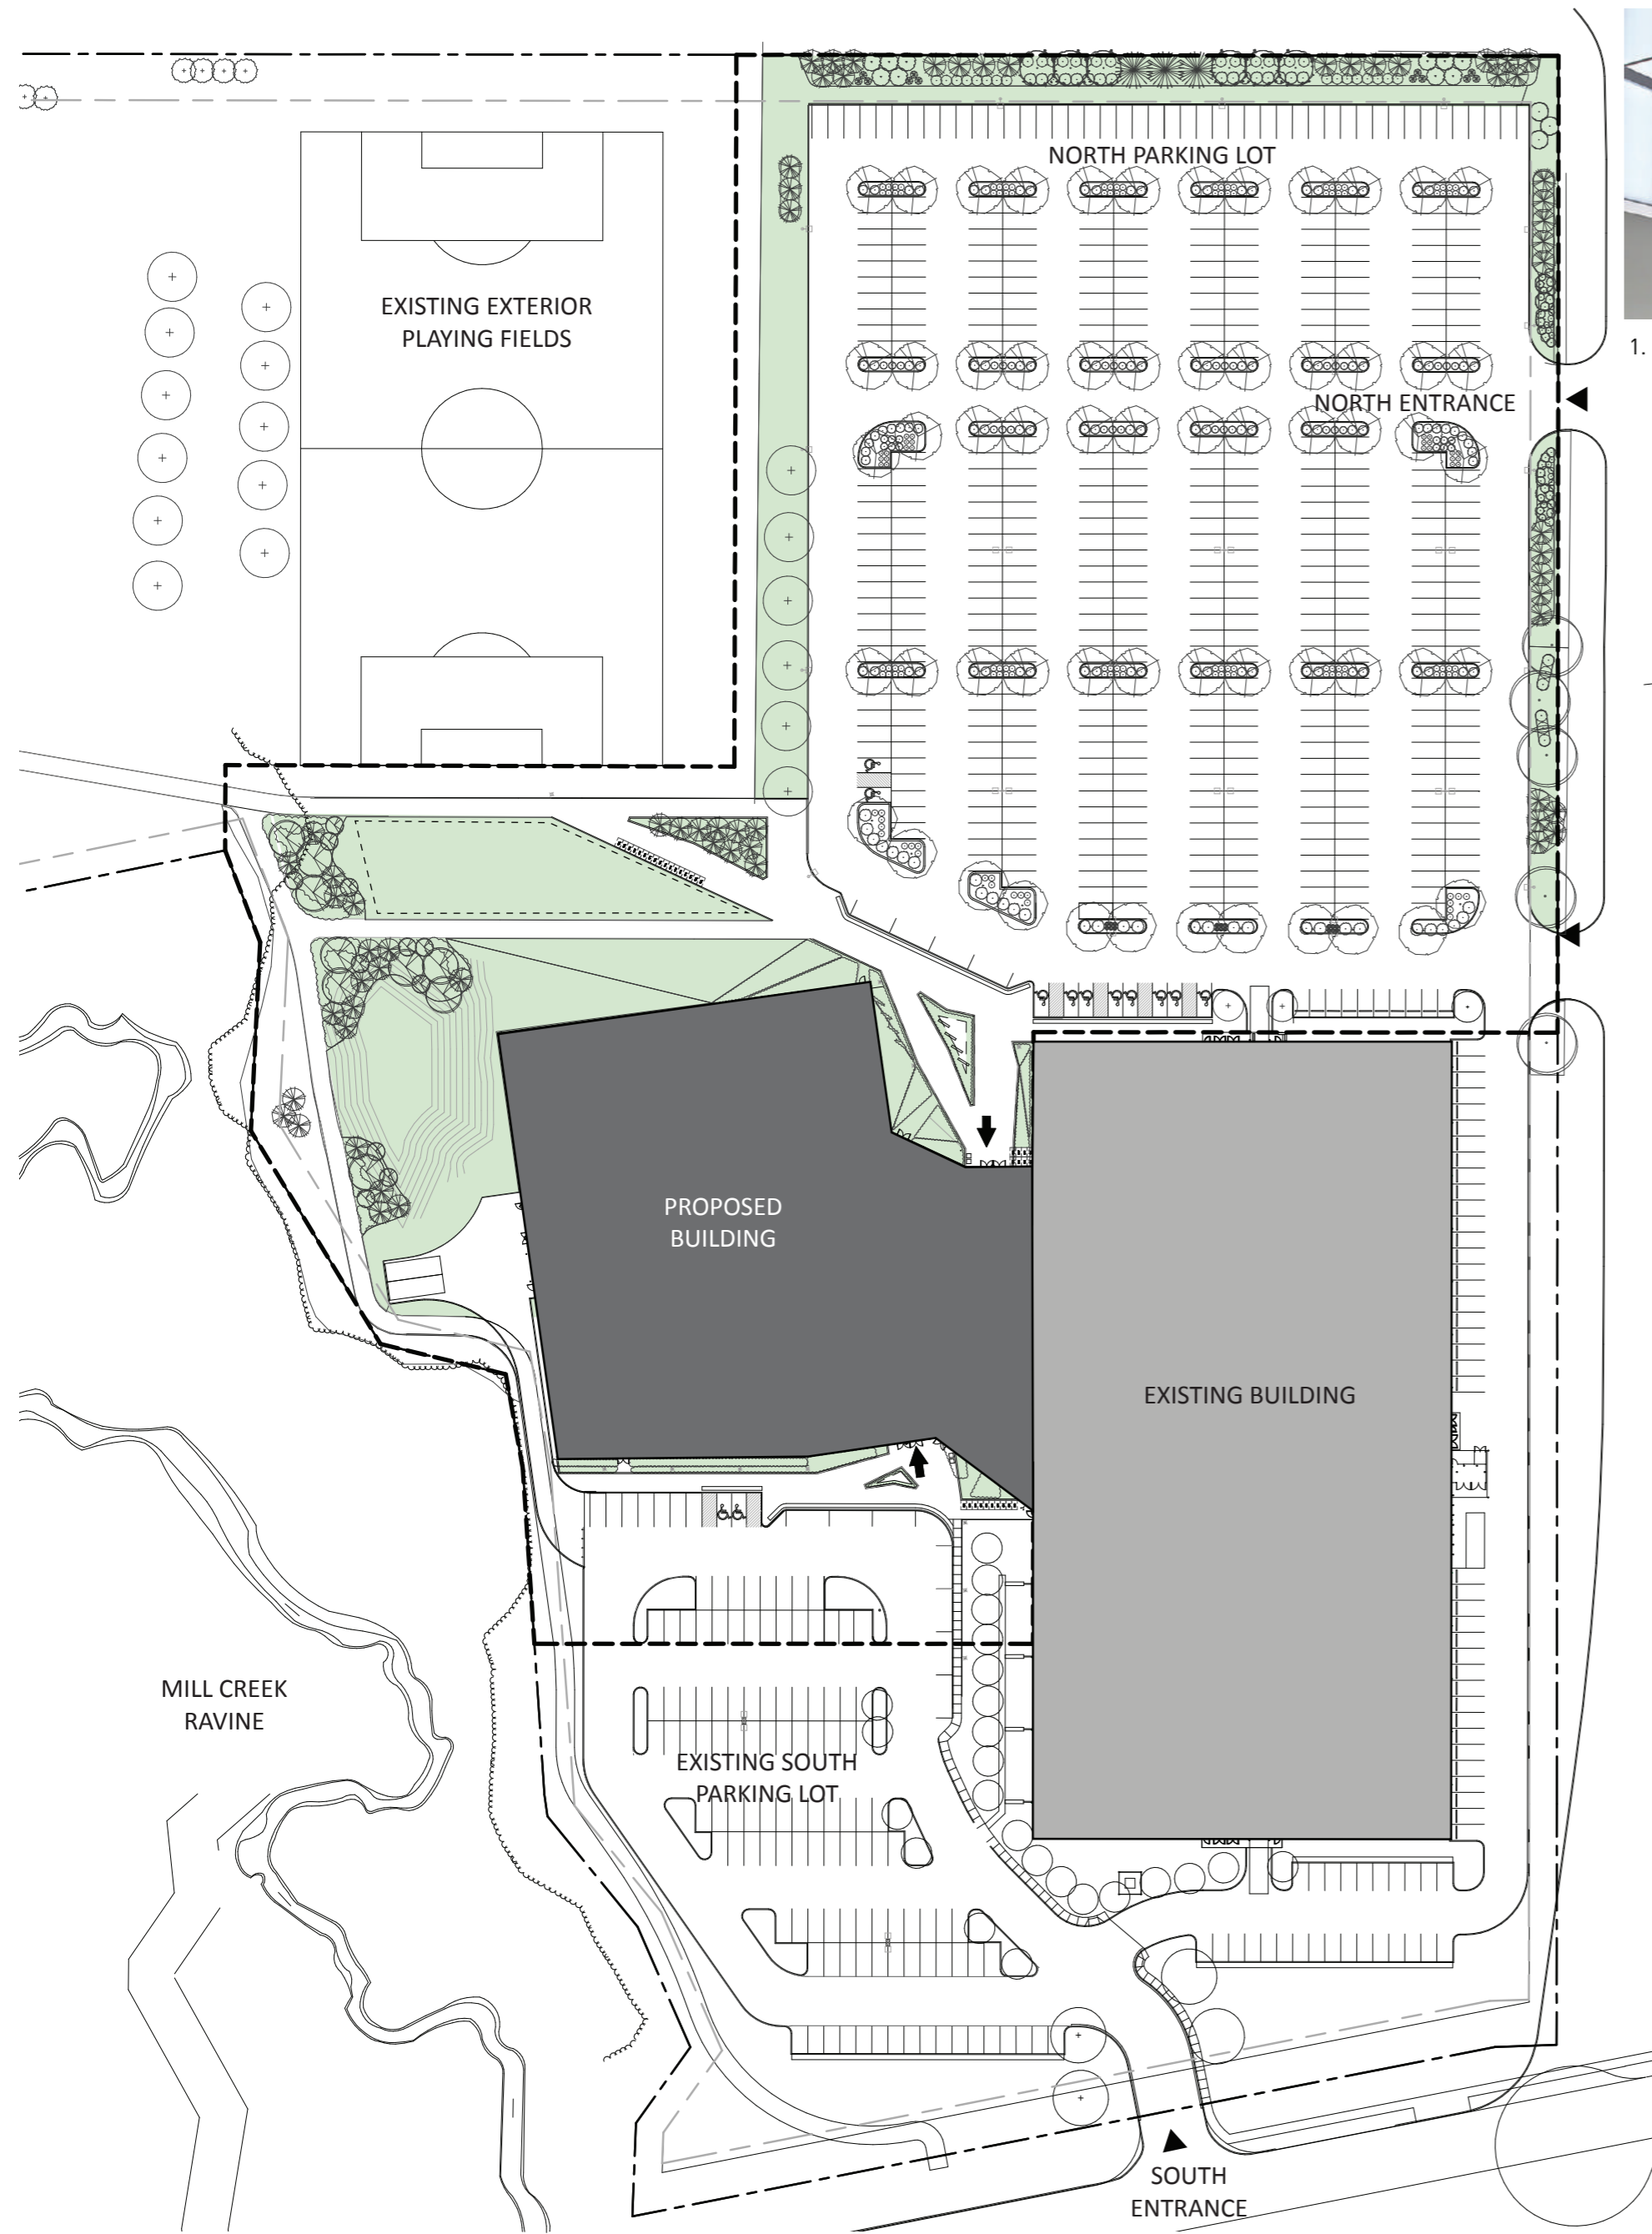


SITE PLAN
1:1000




1. KALWALL 2. OPAQUE CLADDING 3. GLAZING 4. COLOURED SOFFIT

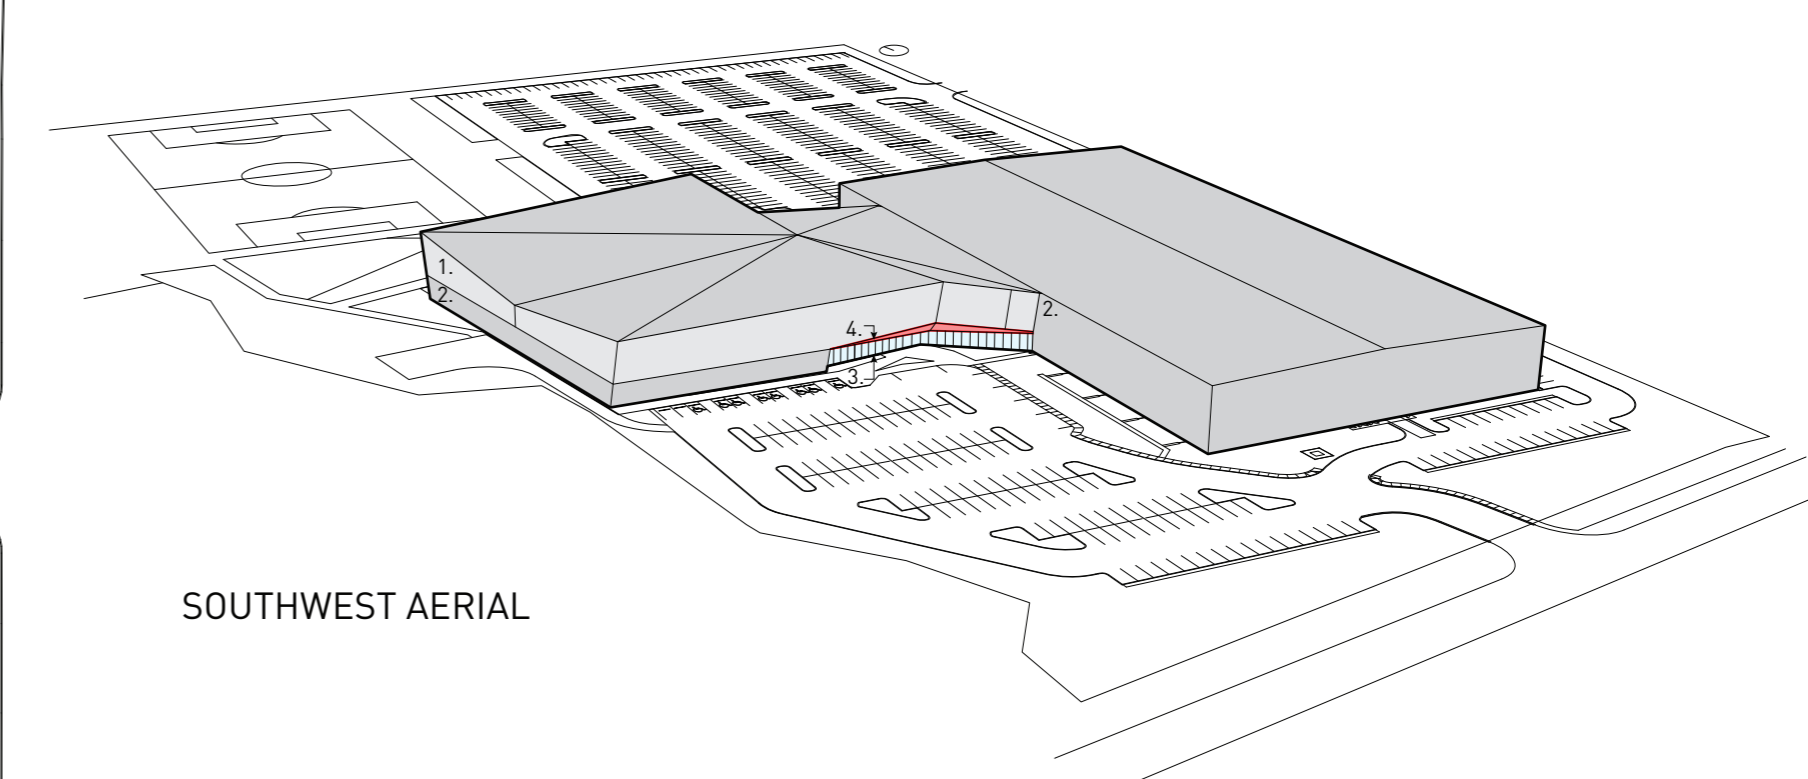

SOUTHWEST AERIAL

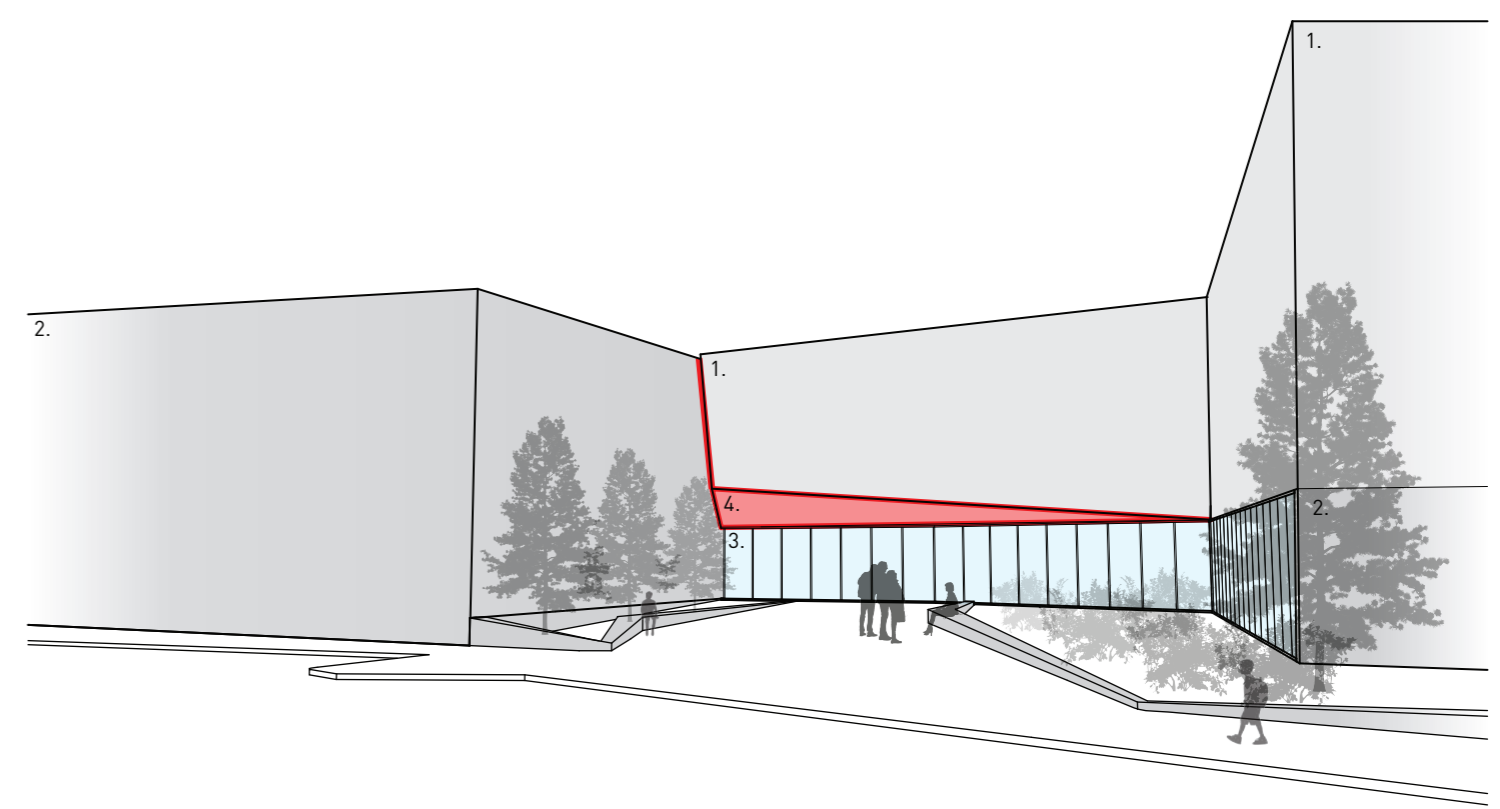

NORTH PLAZA

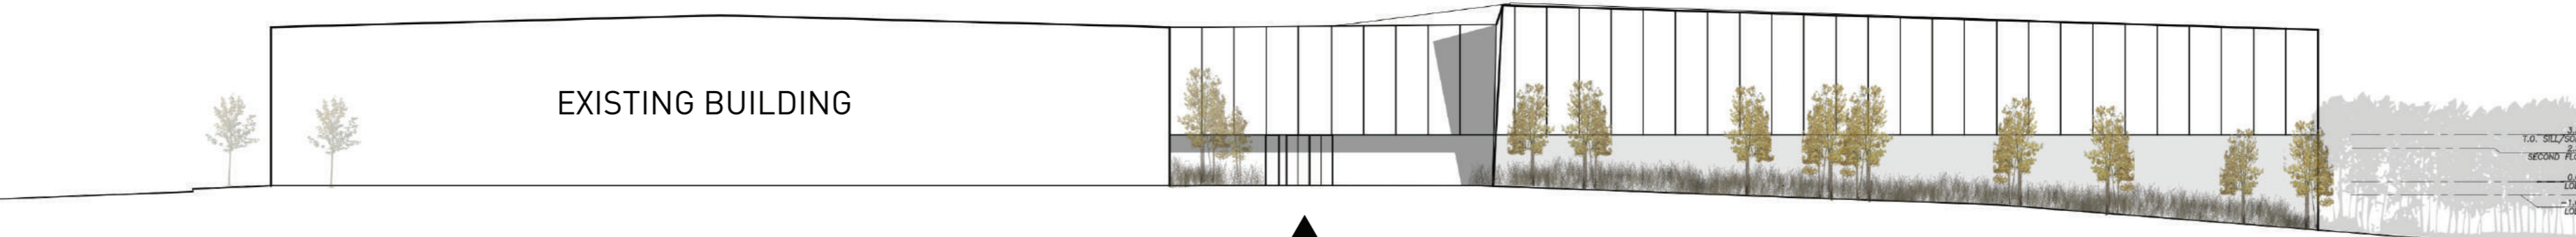

NORTH ELEVATION

ENTRANCE

ARCHITECTS IN JOINT VENTURE

